

Dear partners and home owners,

Thankyou for your interest in an AGS Systems product, by THEINVISIBLETOOLBOX.
In the following pages, you will find a compilation of all technical matters of relevance from the manufacturers of the Frame system.

Content:

- TPS - Extrusion - A dimensioned Section view _____ Page 2
- TPS- Technical Specifications _____ Page 3
- TPS - Installation instructions _____ To be completed
- TPS - Generic application details by AGS _____ Page 7

AGS solutions are of the highest technical credibility, and manufactured to excellent quality control standards.


The products are designed for easy installation, and a durable, beautiful result.

Installation details pertaining to any particular project may vary.

We encourage you to get in touch with us with any technical question: THEINVISIBLETOOLBOX will be happy to take your wall assembly specific requirements, and offer you a suitable CAD detail for an architectural application, where the relevant profile is detailed into your construction.

THEINVISIBLETOOLBOX, delivers technical support and sales services for the AGS product line in Canada. We are happy to be of service, to include sales support, guidance to tradesmen as well as take on complete door projects.



We look forward to hearing from you,
and taking part in your future opening challenges! Best, THEINVISIBLETOOLBOX team.

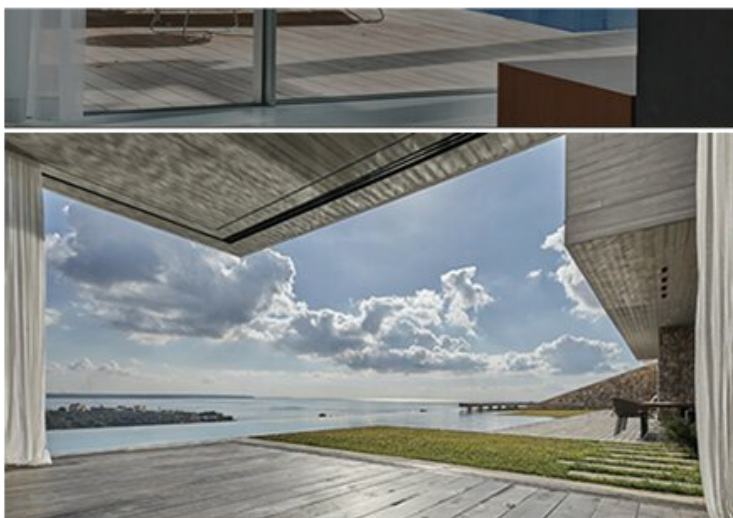

THEINVISIBLETOOLBOX

SOUND PRINCIPLES FOR MINIMAL CONSTRUCTION
By KOMETSEISE Inc. #36 Alberta Ave, Toronto Ontario. M6H-2R6
WWW.THEINVISIBLETOOLBOX.CA WWW.KOMETSEISE.COM
INFO@THEINVISIBLETOOLBOX.CA Phone: 647.500.4103



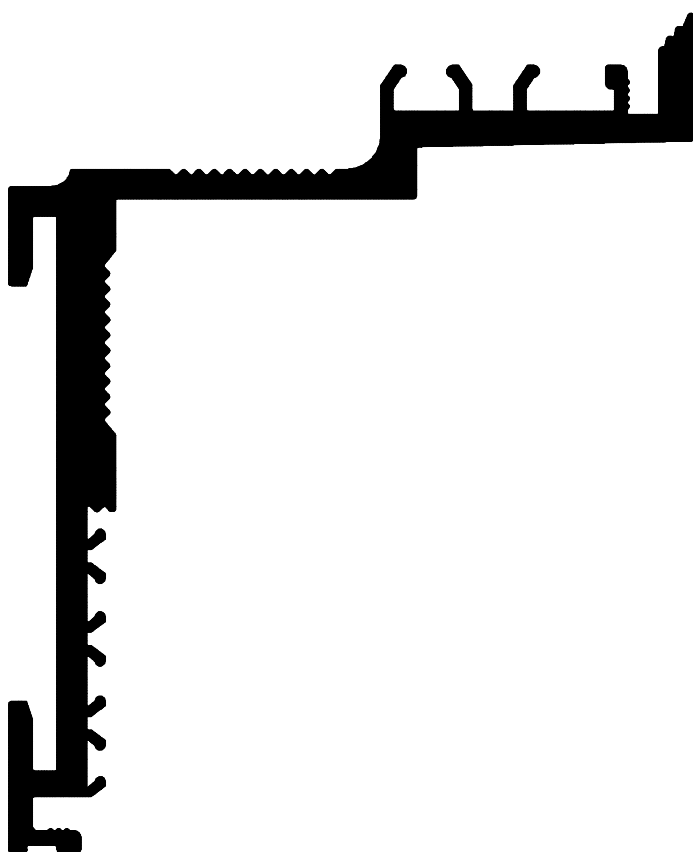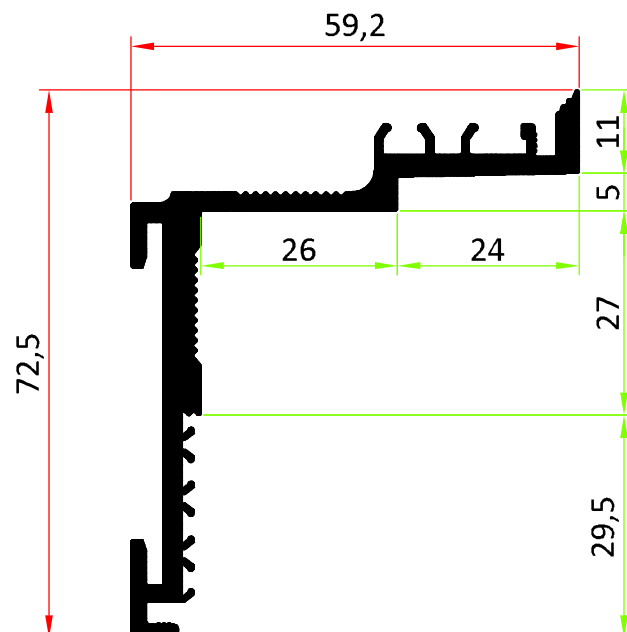


By
THEINVISIBLETOOLBOX.ca

SOUND PRINCIPLES FOR MINIMAL CONSTRUCTION
By KOMETSENSE Inc. #36 Alberta Ave, Toronto Ontario. M6H-2R6
WWW.THEINVISIBLETOOLBOX.CA WWW.KOMETSENSE.COM
INFO@THEINVISIBLETOOLBOX.CA Phone: 647.500.4103

AGS-Systems - 39025 Naturno (Italy)		
Drawing	TPS Art.nr. 10140	
Scala 1:1	Date	16 10 2016
	Modified	

Technical data sheet


Model TPS for inward opening doors

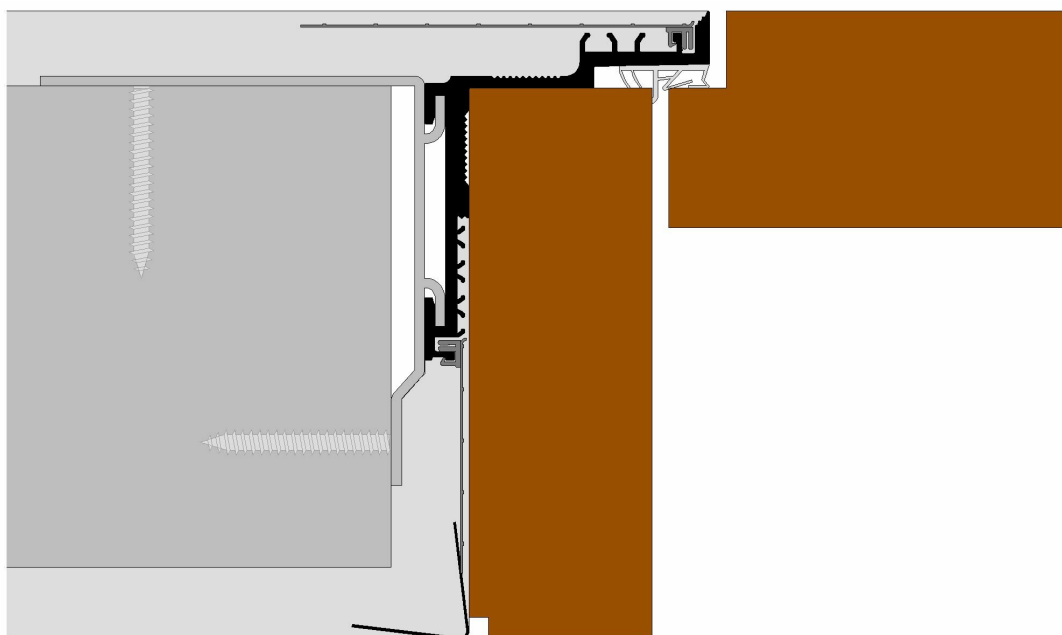

Index

Profile detail.....	2
Recommendations.....	3
Suitable hinges.....	3
Suitable closing panels.....	3
Suitable seals.....	3
Door seal.....	4

Profile detail

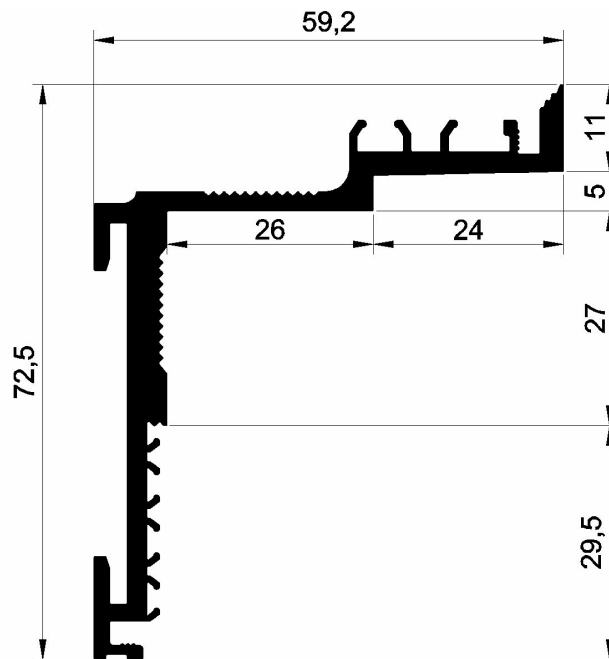

Model TPS

Suitable for solid and dry construction

Description	Item number	Standard lengths*
TPS	10140-11	1100 mm
TPS	10140-22	2200 mm
TPS	10140-27	2750 mm
TPS	10140-33	3300 mm
TPS	10140-55	5500 mm

*Special lengths on request.

Suitable for solid and dry construction

The sub-frame profiles are supplied either mitre-cut to size, or loose for cutting and assembly on-site. They are assembled using locking mitre corner inserts, temporary corner braces and bottom spreader bar. Then the frame is inserted to one side of the opening, attached using moveable brackets. The snap-in mesh ensures no plaster cracks between wall and frame. The timber frame and door is hung from the sub-frame, creating a shadow gap. Suits standard or floor-to-ceiling doors


Recommendations

On the basis of detailed tests and long-term experiences our technical office has prepared a recommendation list regarding the selection of hinges, closing panels and seals. This lists are practical guidelines and non exhaustive.

Producers of hinges	
<i>Producer</i>	<i>Website</i>
Simonswerk GmbH	www.simonswerk.com
Bartels-Systembeschläge GmbH	www.basyshome.com
Krone Koblenz SpA	www.k-group.com


Producers of closing panels	
<i>Producer</i>	<i>Website</i>
Bonaiti Serrature SpA	www.bonaiti.it
Kaba GmbH	www.kaba.de
Alban Giacomo SpA	www.agb.it
KFV Karl Fliether GmbH & Co. Kg	www.kfv.de

Producers of seals	
<i>Producer</i>	<i>Website</i>
Helmut Goll GmbH	www.helmutgoll.com
Deventer Profile GmbH	www.deventer-profile.com
Primo Profile GmbH	www.primo.com
Schlegel GmbH	www.schlegel.com

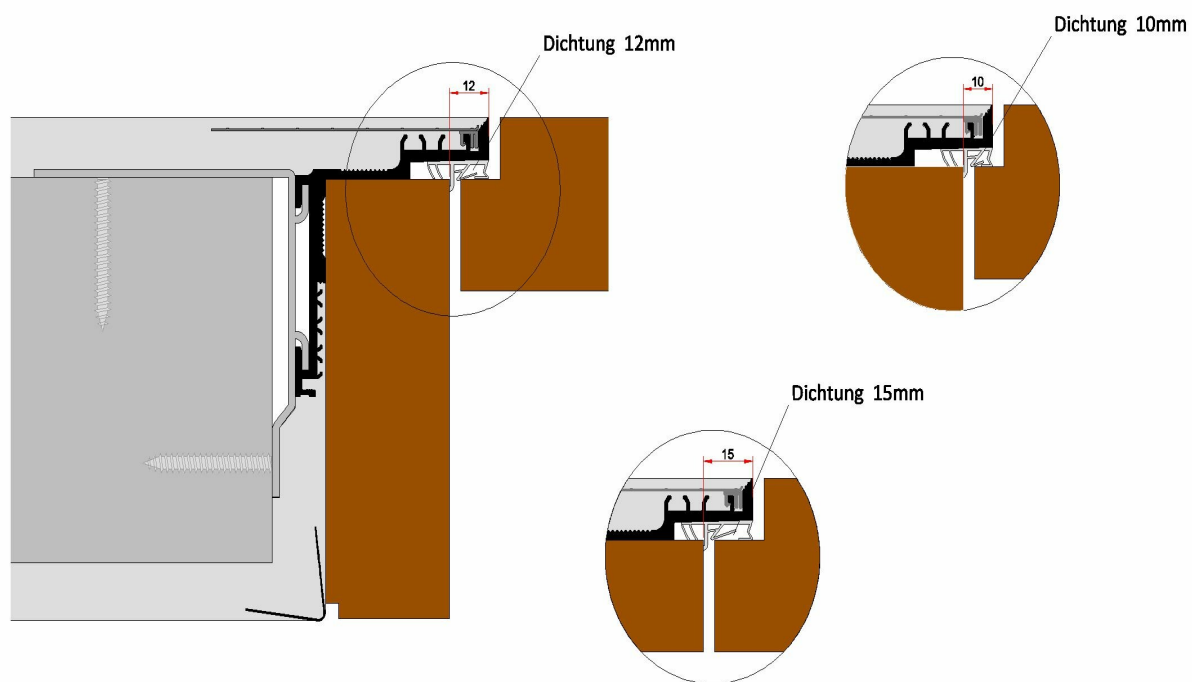

We guarantee for a high quality of our products. Our processing guidelines are based on tests and practical experiences; they are only indication without assurance of properties, we have no influence on condition of construction sites and the realizations of the works


Country specific regulations, which consist on regional standards, building regulations, processing and industrial guidelines, can guide to specific processing recommendations.

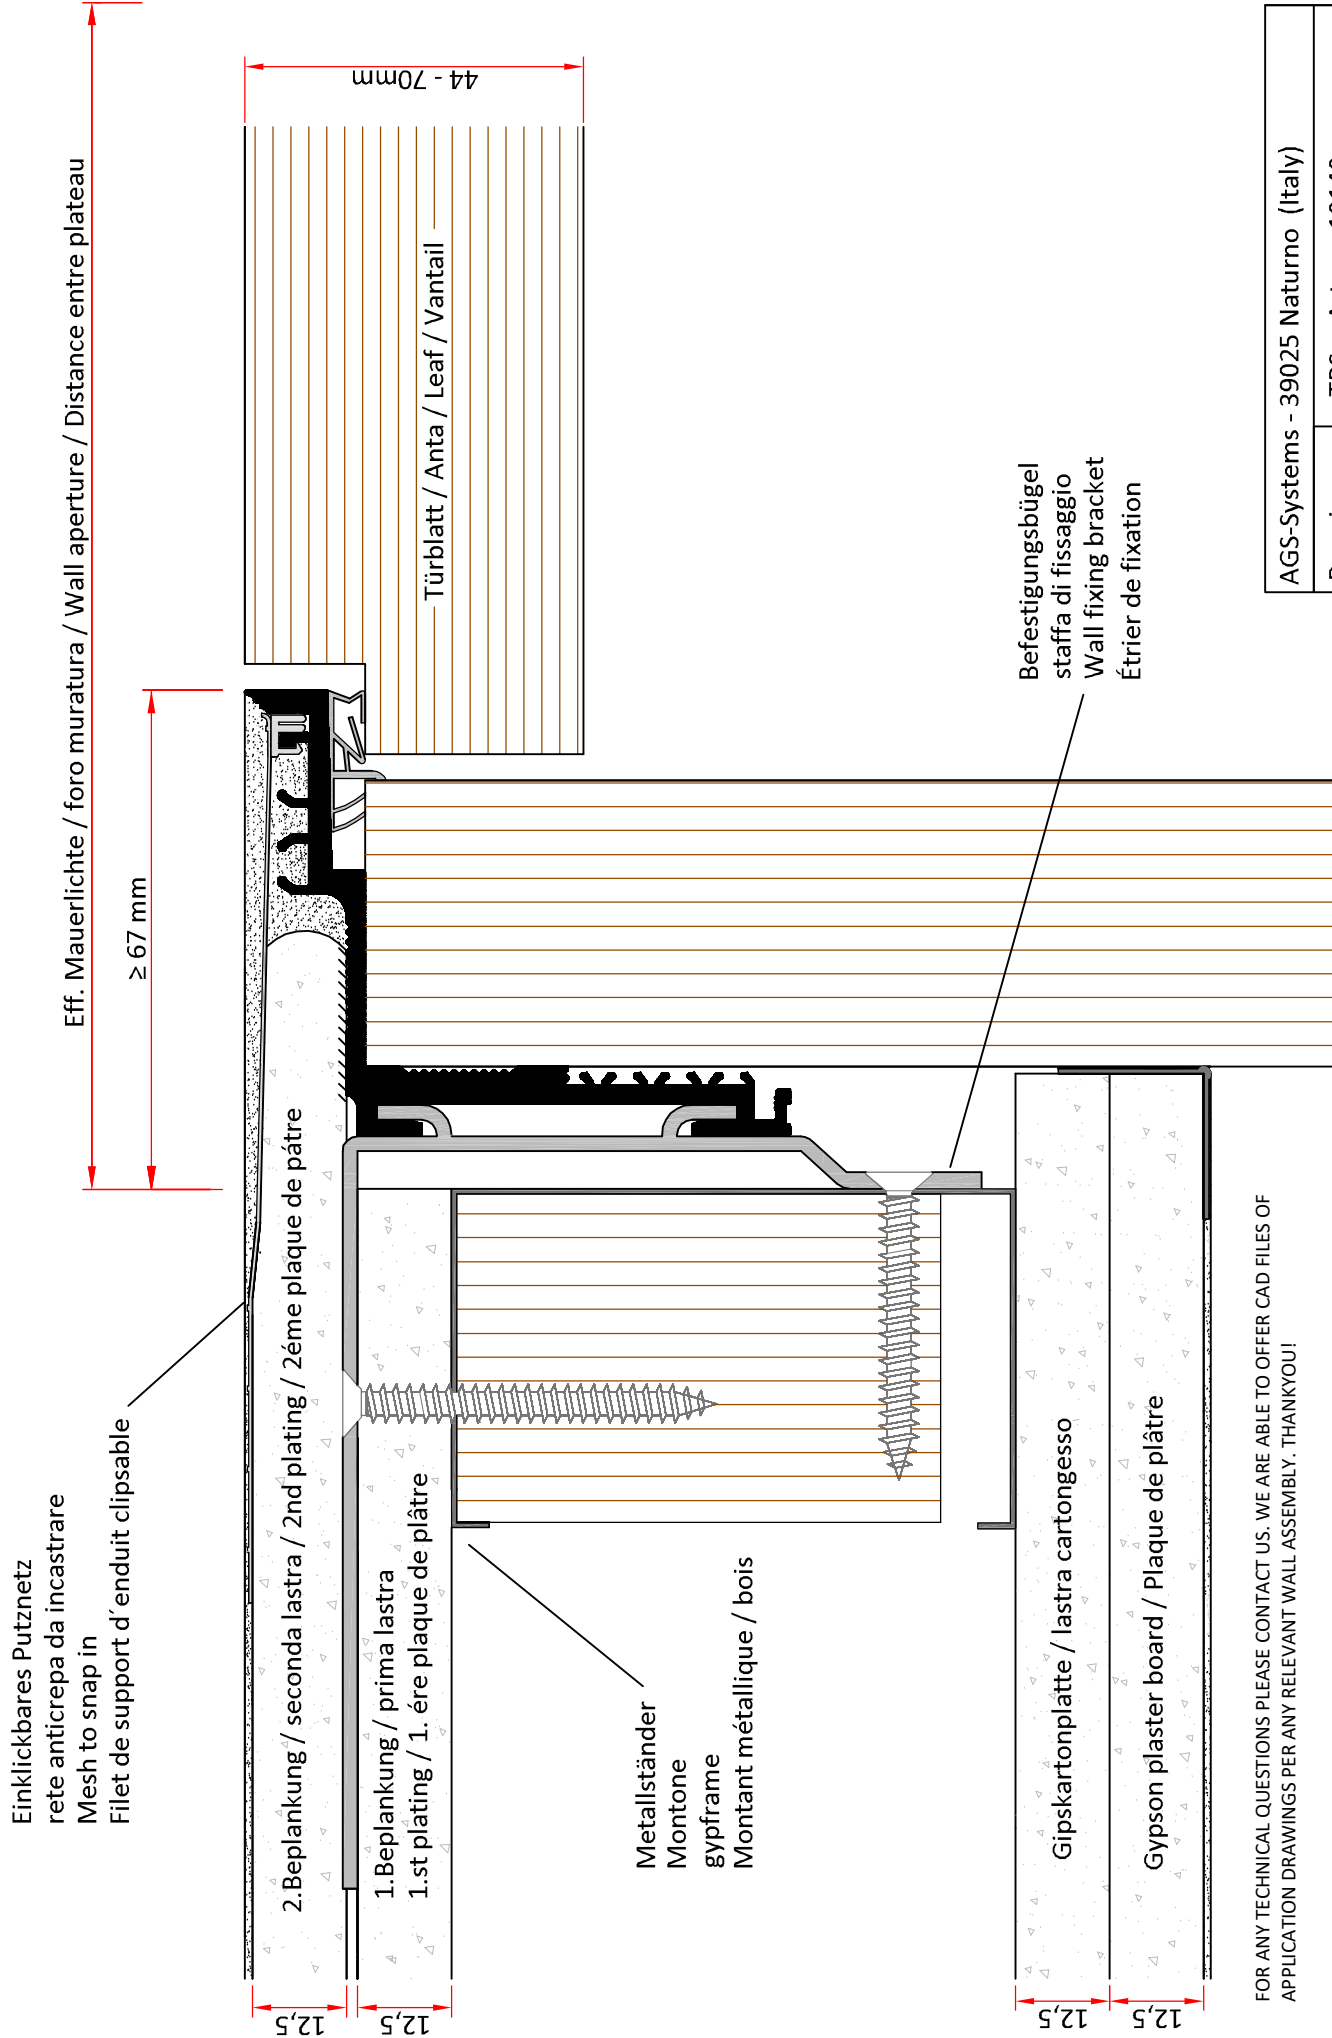

FOR ANY TECHNICAL QUESTIONS PLEASE CONTACT US. WE ARE ABLE TO OFFER CAD FILES OF APPLICATION DRAWINGS PER ANY RELEVANT WALL ASSEMBLY. THANKYOU!

AGS Systems - Canada. By THEINVISIBLETOOLBOX
 PH. 647.5004103 | E. INFO@THEINVISIBLETOOLBOX.CA WWW.THEINVISIBLETOOLBOX.CA
 36 ALBERTA AVE. TORONTO ONTARIO. M6H-2R6, CANADA.

AGS-Systems - 39025 Naturno (Italy)			
Drawing	TPS	Art.nr.	10140
Scala 1:1	Date	16 10 2016	
	Modified		
This drawing is copyright by AGS-systems and exclusive, protected by law and cannot reproduced without written affirmation		AGS-systems - 39025 Naturno (Italy) Stava 47B tel. 0039 0473 666376 - info@ags-systems.com	

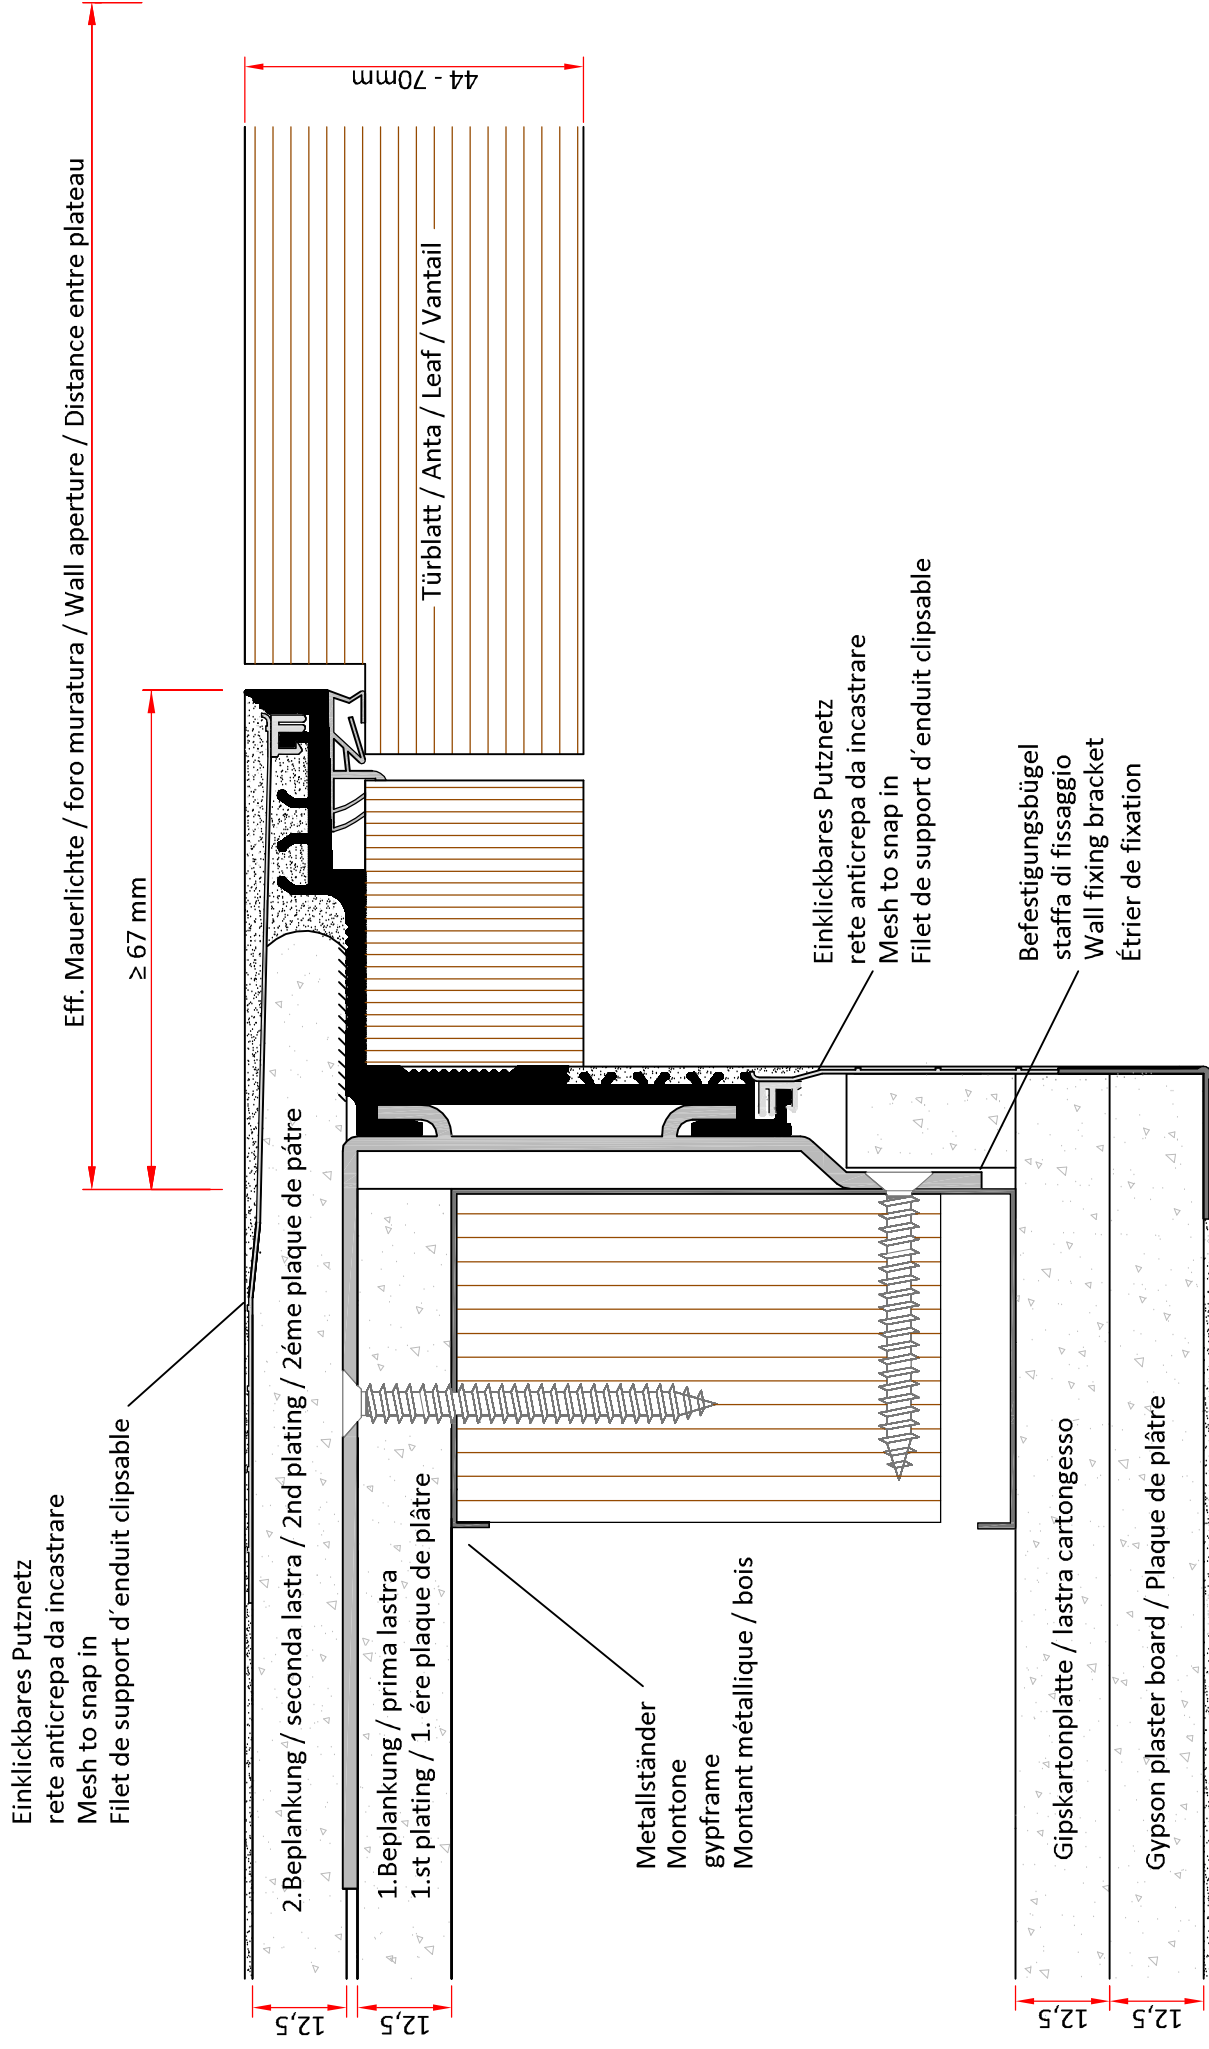


FOR ANY TECHNICAL QUESTIONS PLEASE CONTACT US. WE ARE ABLE TO OFFER CAD FILES OF APPLICATION DRAWINGS PER ANY RELEVANT WALL ASSEMBLY. THANKYOU!

AGS Systems - Canada. By THEINVISIBLETOOLBOX
 PH. 647.5004103 | E. INFO@THEINVISIBLETOOLBOX.CA WWW.THEINVISIBLETOOLBOX.CA
 36 ALBERTA AVE. TORONTO ONTARIO. M6H-2R6, CANADA.

AGS-Systems - 39025 Naturno (Italy)			
Drawing	TPS	Art.nr. 10140	
Scala 1:1	Date	16 10 2016	
	Modified		
AGS-systems - 39025 Naturno (Italy) Stava 478 tel. 0039 0473 666376 - info@ags-systems.com			


This drawing is copyright by AGS-systems and exclusive, protected by law and cannot reproduced without written affirmation

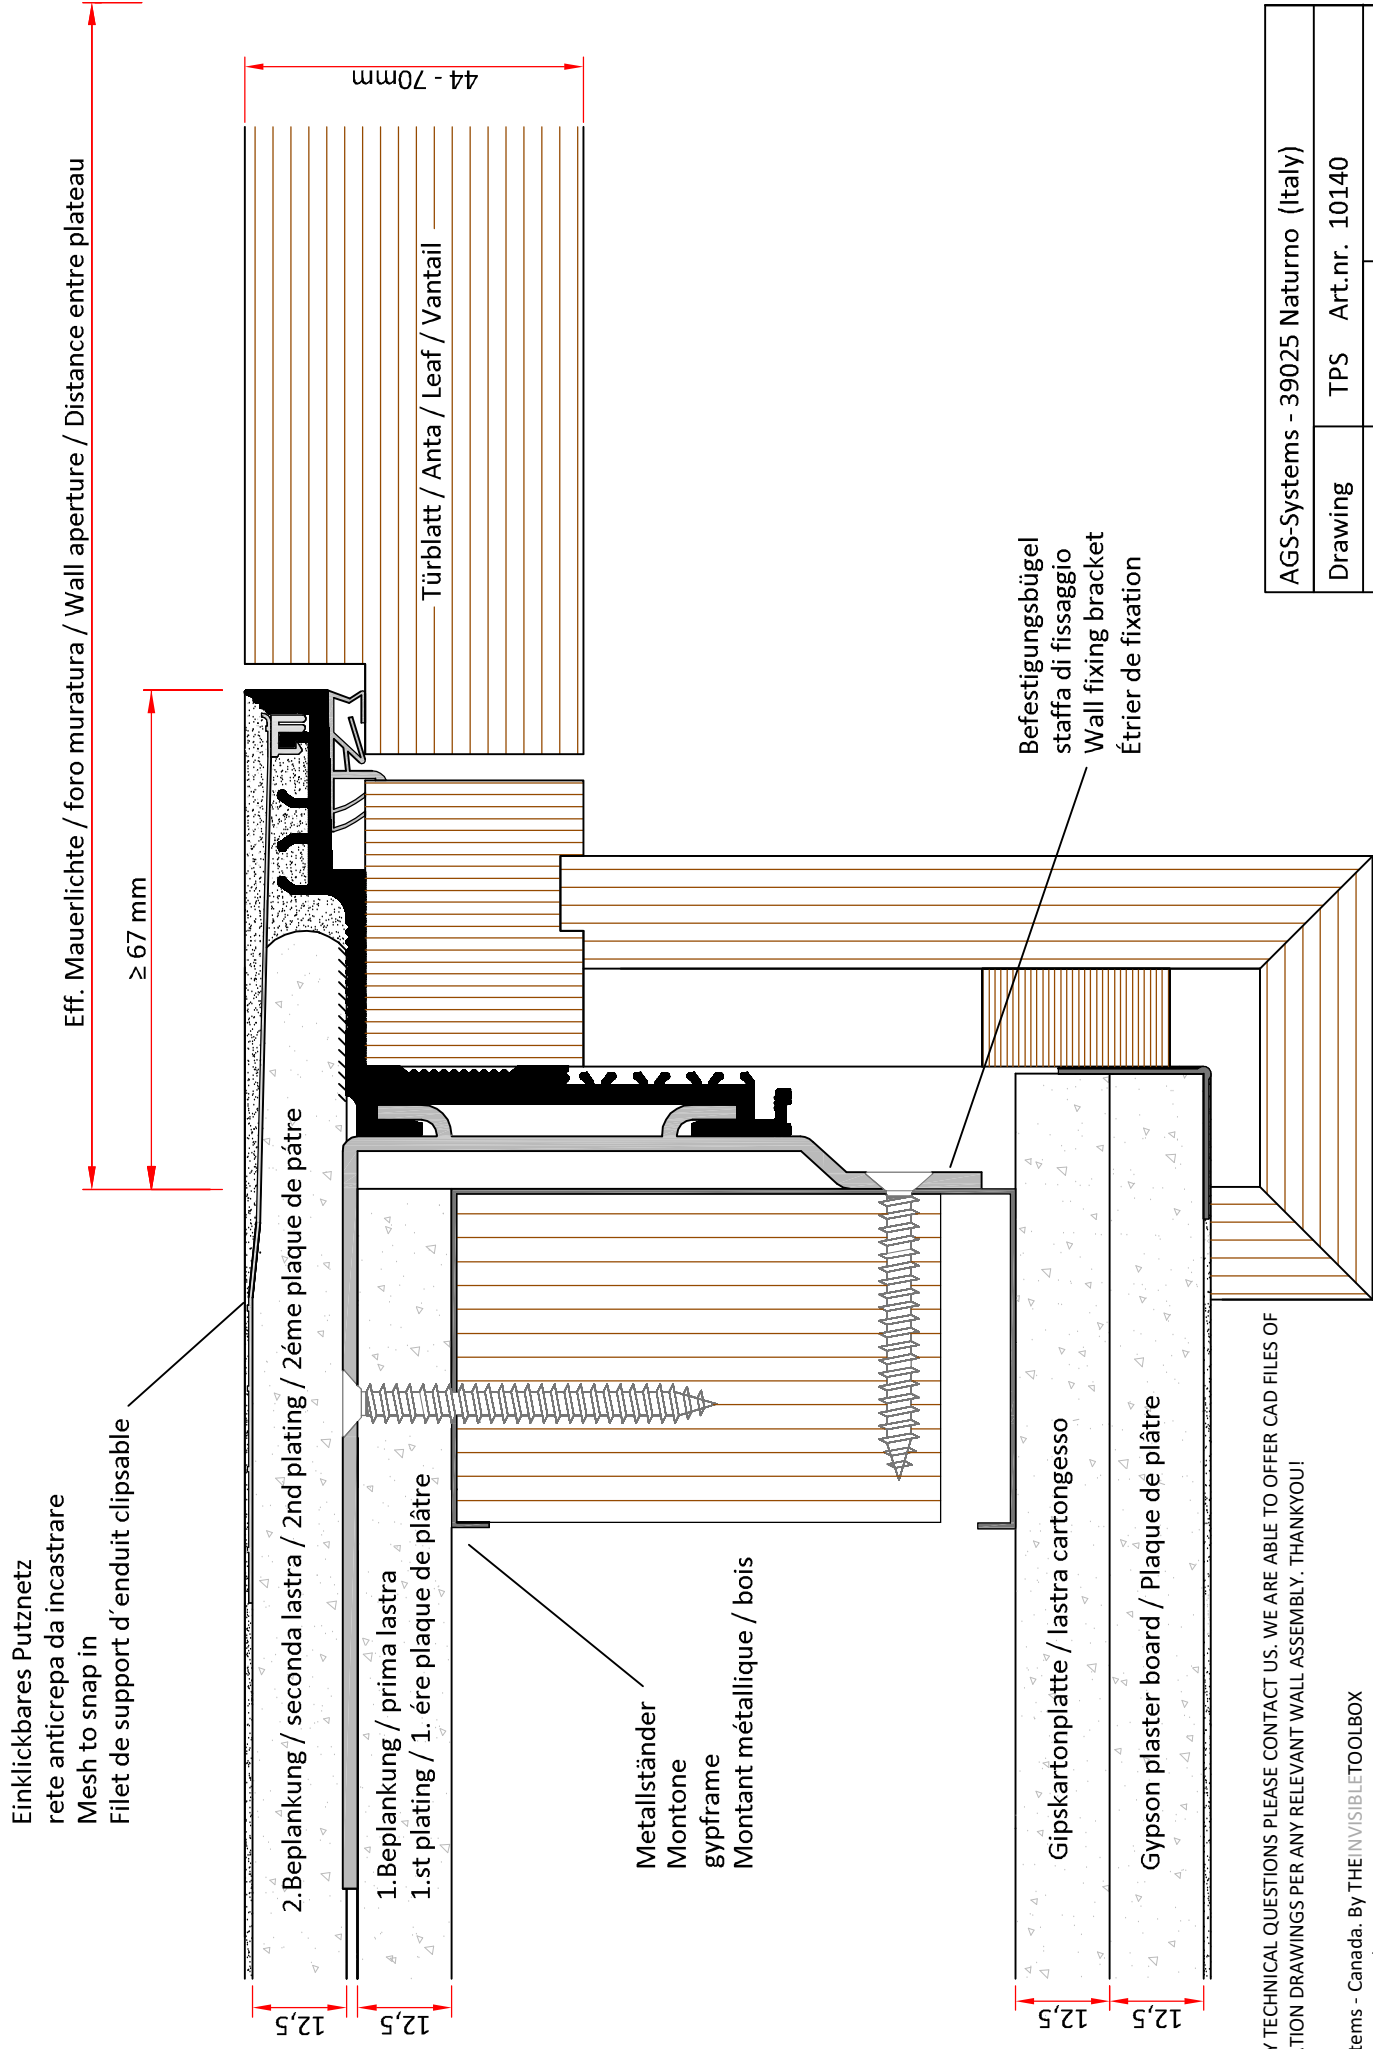

FOR ANY TECHNICAL QUESTIONS PLEASE CONTACT US. WE ARE ABLE TO OFFER CAD FILES OF APPLICATION DRAWINGS PER ANY RELEVANT WALL ASSEMBLY. THANKYOU!

AGS Systems - Canada. By THEINVISIBLETOOLBOX
 PH. 647.5004103 | E. INFO@THEINVISIBLETOOLBOX.CA WWW.THEINVISIBLETOOLBOX.CA
 36 ALBERTA AVE. TORONTO ONTARIO. M6H-2R6, CANADA.


AGS-Systems - 39025 Naturno (Italy)			
Drawing	TPS	Art.nr.	10140
Scala 1:1	Date	16 10 2016	
	Modified		
This drawing is copyright by AGS-systems and exclusive, protected by law and cannot reproduced without written affirmation		AGS-systems - 39025 Naturno (Italy) Stava 478 tel. 0039 0473 666376 - info@ags-systems.com	

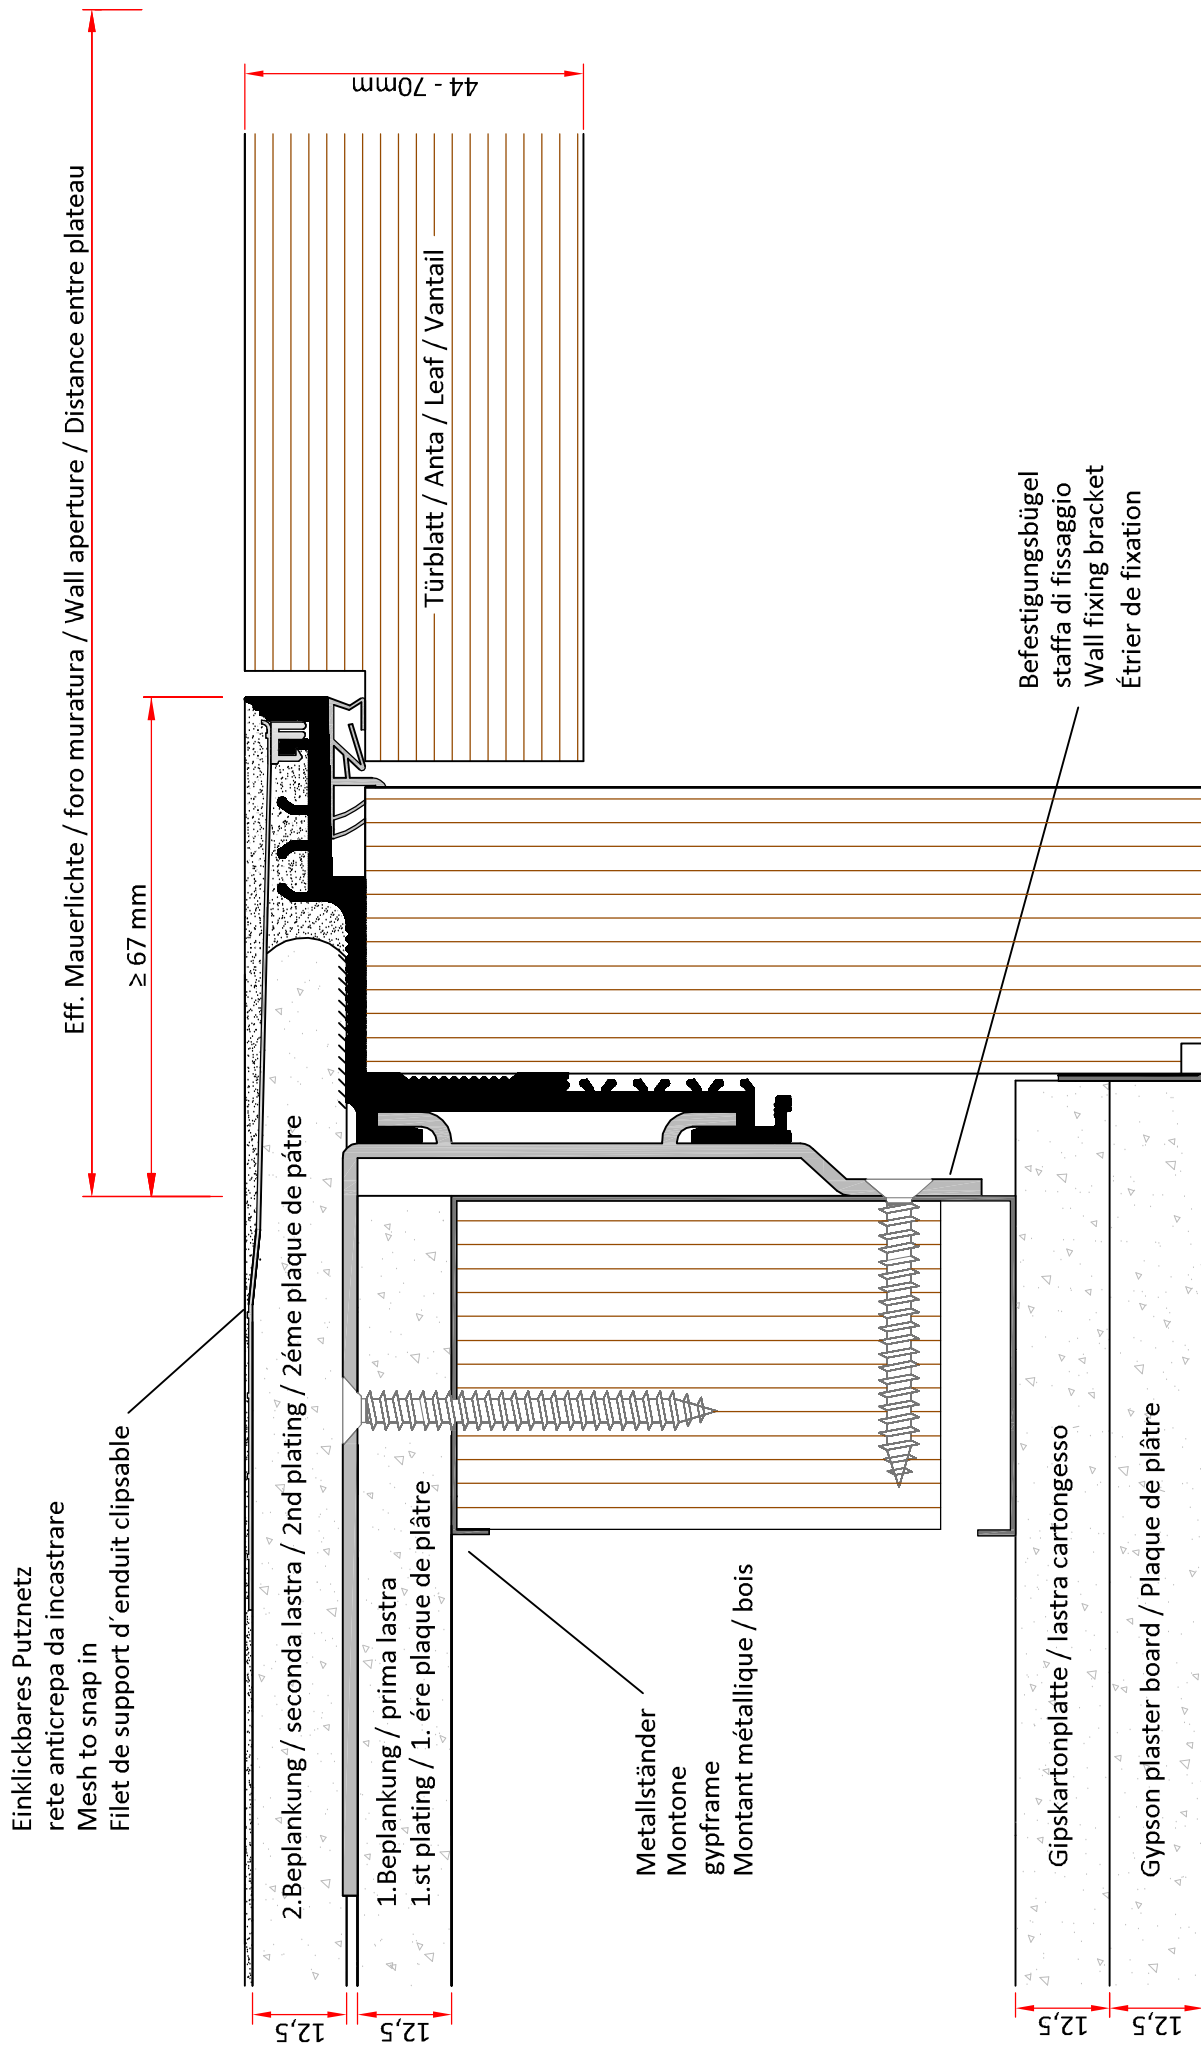

FOR ANY TECHNICAL QUESTIONS PLEASE CONTACT US. WE ARE ABLE TO OFFER CAD FILES OF APPLICATION DRAWINGS PER ANY RELEVANT WALL ASSEMBLY. THANKYOU!

AGS Systems - Canada. By THEINVISIBLETOOLBOX
PH. 647.5004103 | E. INFO@THEINVISIBLETOOLBOX.CA WWW.THEINVISIBLETOOLBOX.CA
36 ALBERTA AVE. TORONTO ONTARIO. M6H-2R6, CANADA.

AGS-Systems - 39025 Naturno (Italy)			
Drawing	TPS	Art.nr. 10140	
Scala 1:1	Date	16 10 2016	
	Modified		
This drawing is copyright by AGS-systems and exclusive, protected by law and cannot reproduced without written affirmation		AGS-systems - 39025 Naturno (Italy) Stava 47B tel. 0039 0473 666376 - info@ags-systems.com	

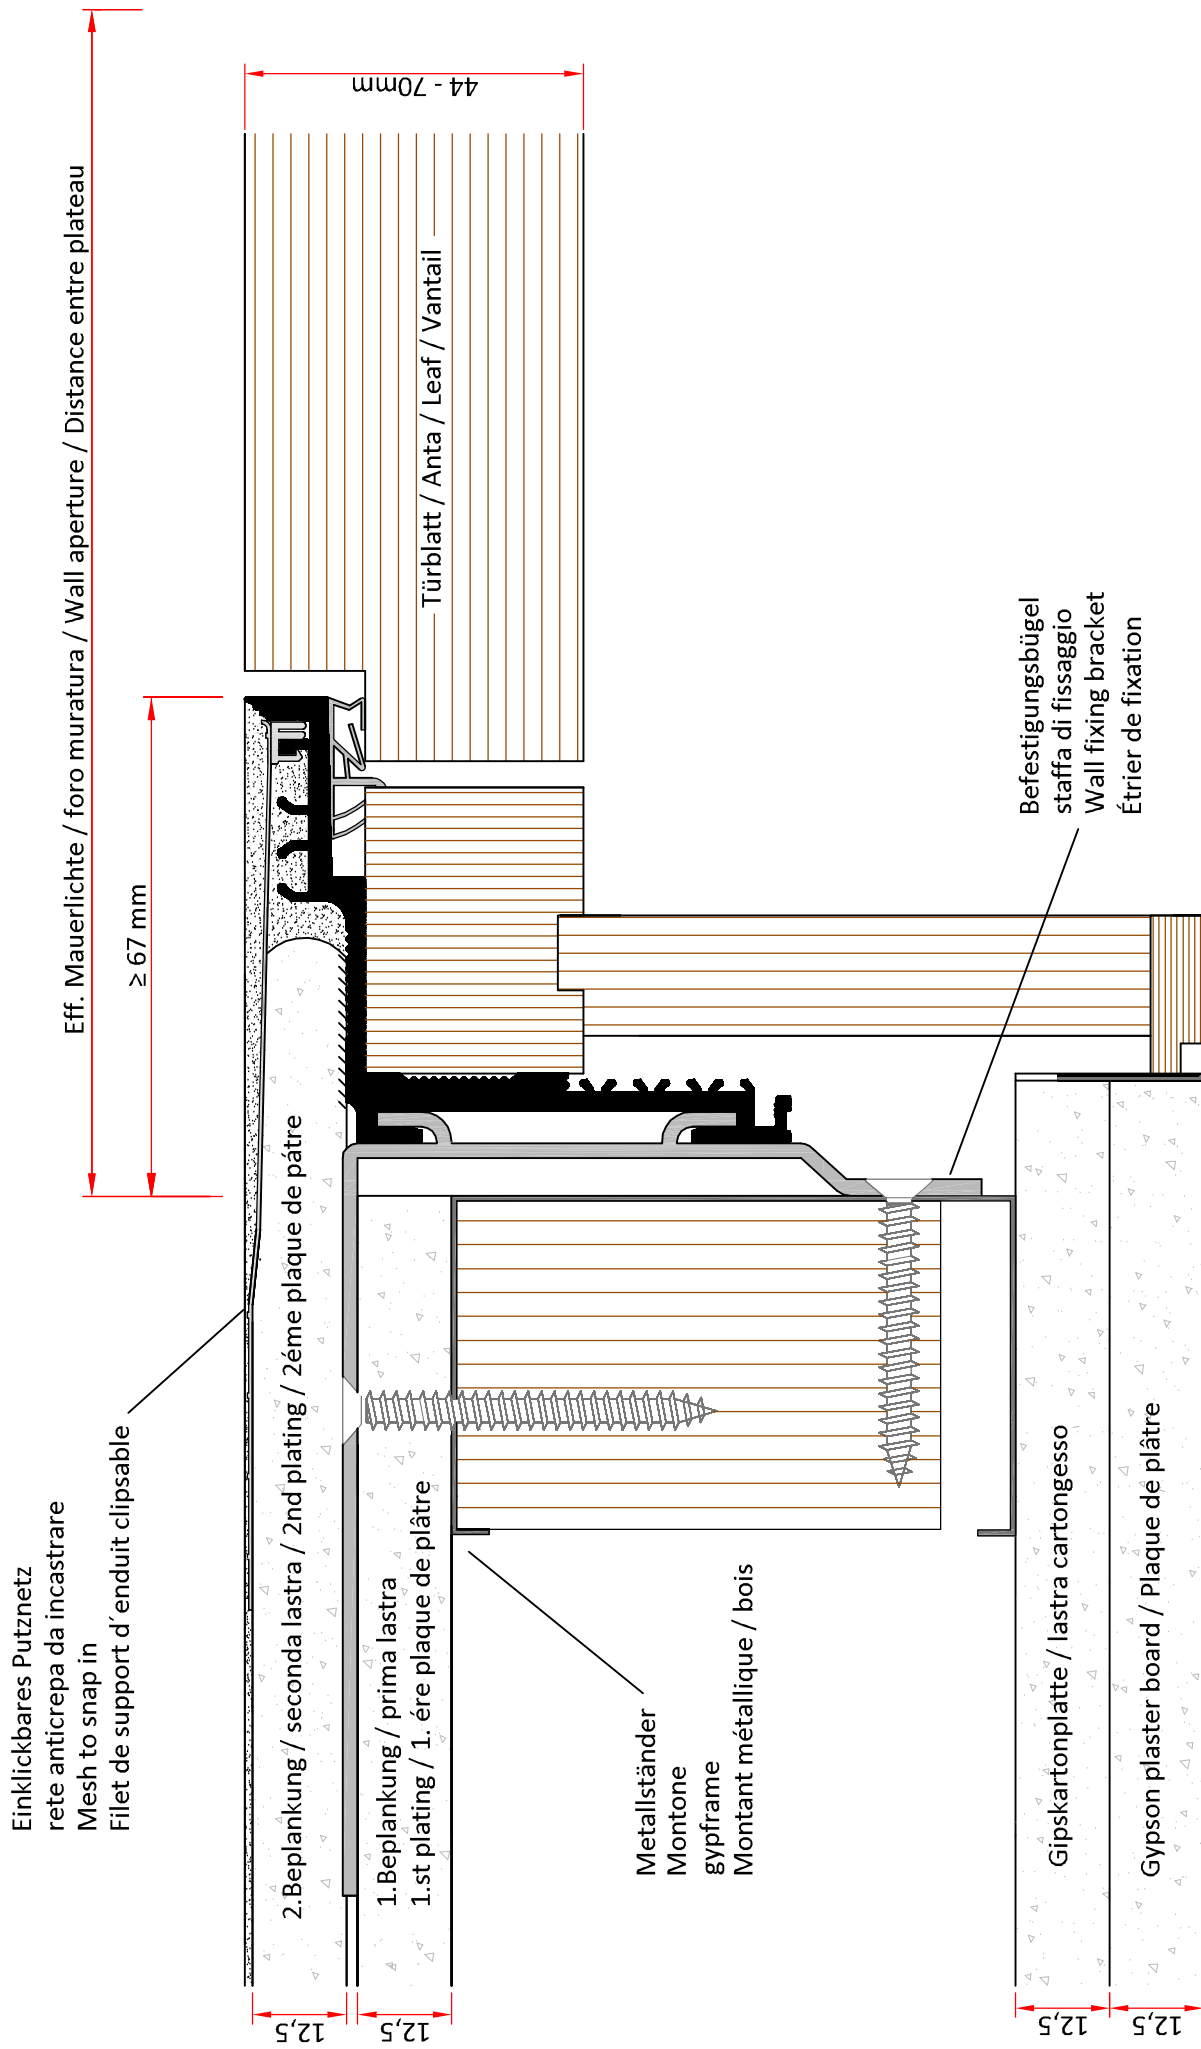

FOR ANY TECHNICAL QUESTIONS PLEASE CONTACT US. WE ARE ABLE TO OFFER CAD FILES OF APPLICATION DRAWINGS PER ANY RELEVANT WALL ASSEMBLY. THANKYOU!

AGS Systems - Canada. By THEINVISIBLETOOLBOX
 PH. 647.5004103 | E. INFO@THEINVISIBLETOOLBOX.CA WWW.THEINVISIBLETOOLBOX.CA
 36 ALBERTA AVE. TORONTO ONTARIO. M6H-2R6, CANADA.

AGS-Systems - 39025 Naturno (Italy)			
Drawing	TPS	Art.nr. 10140	
Scala 1:1	Date	16 10 2016	
	Modified		
This drawing is copyright by AGS-systems and exclusive, protected by law and cannot reproduced without written affirmation		AGS-systems - 39025 Naturno (Italy) Stava 478 tel. 0039 0473 666376 - info@ags-systems.com	

Einklickbares Putznetz


Rete anticrepa da incastrare

Mesh to snap in

Filet de support d'enduit clipsable

Eff. Mauerlichte / Foro muratura / Wall aperture / Distance entre plateau

≥ 67 mm

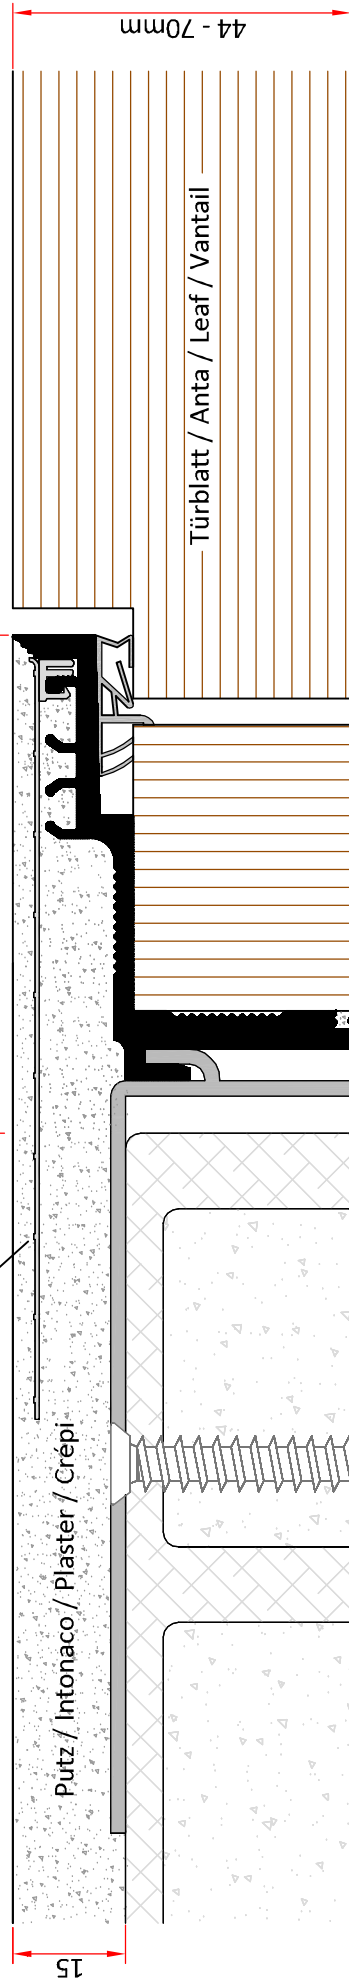

Türblatt / Anta / Leaf / Vantail

44 - 70mm

Befestigungsbügel
Staffa di fissaggio
Wall fixing bracket
Étrier de fixation

38

Putz / Intonaco / Plaster / Crépi

15

FOR ANY TECHNICAL QUESTIONS PLEASE CONTACT US. WE ARE ABLE TO OFFER CAD FILES OF APPLICATION DRAWINGS PER ANY RELEVANT WALL ASSEMBLY. THANKYOU!

AGS Systems - Canada. By THEINVISIBLETOOLBOX

PH. 647.5004103 | E. INFO@THEINVISIBLETOOLBOX.CA WWW.THEINVISIBLETOOLBOX.CA

36 ALBERTA AVE. TORONTO ONTARIO. M6H-2R6, CANADA.

AGS-Systems - 39025 Naturno (Italy)


Drawing TPS Art.nr. 10140

Scala 1:1 Date 24 08 2017

Modified

AGS-systems - 39025 Naturno (Italy) Stava 478
tel. 0039 0473 666376 - info@ags-systems.com

This drawing is copyright by AGS-systems and exclusive, protected by law and cannot reproduced without written affirmation

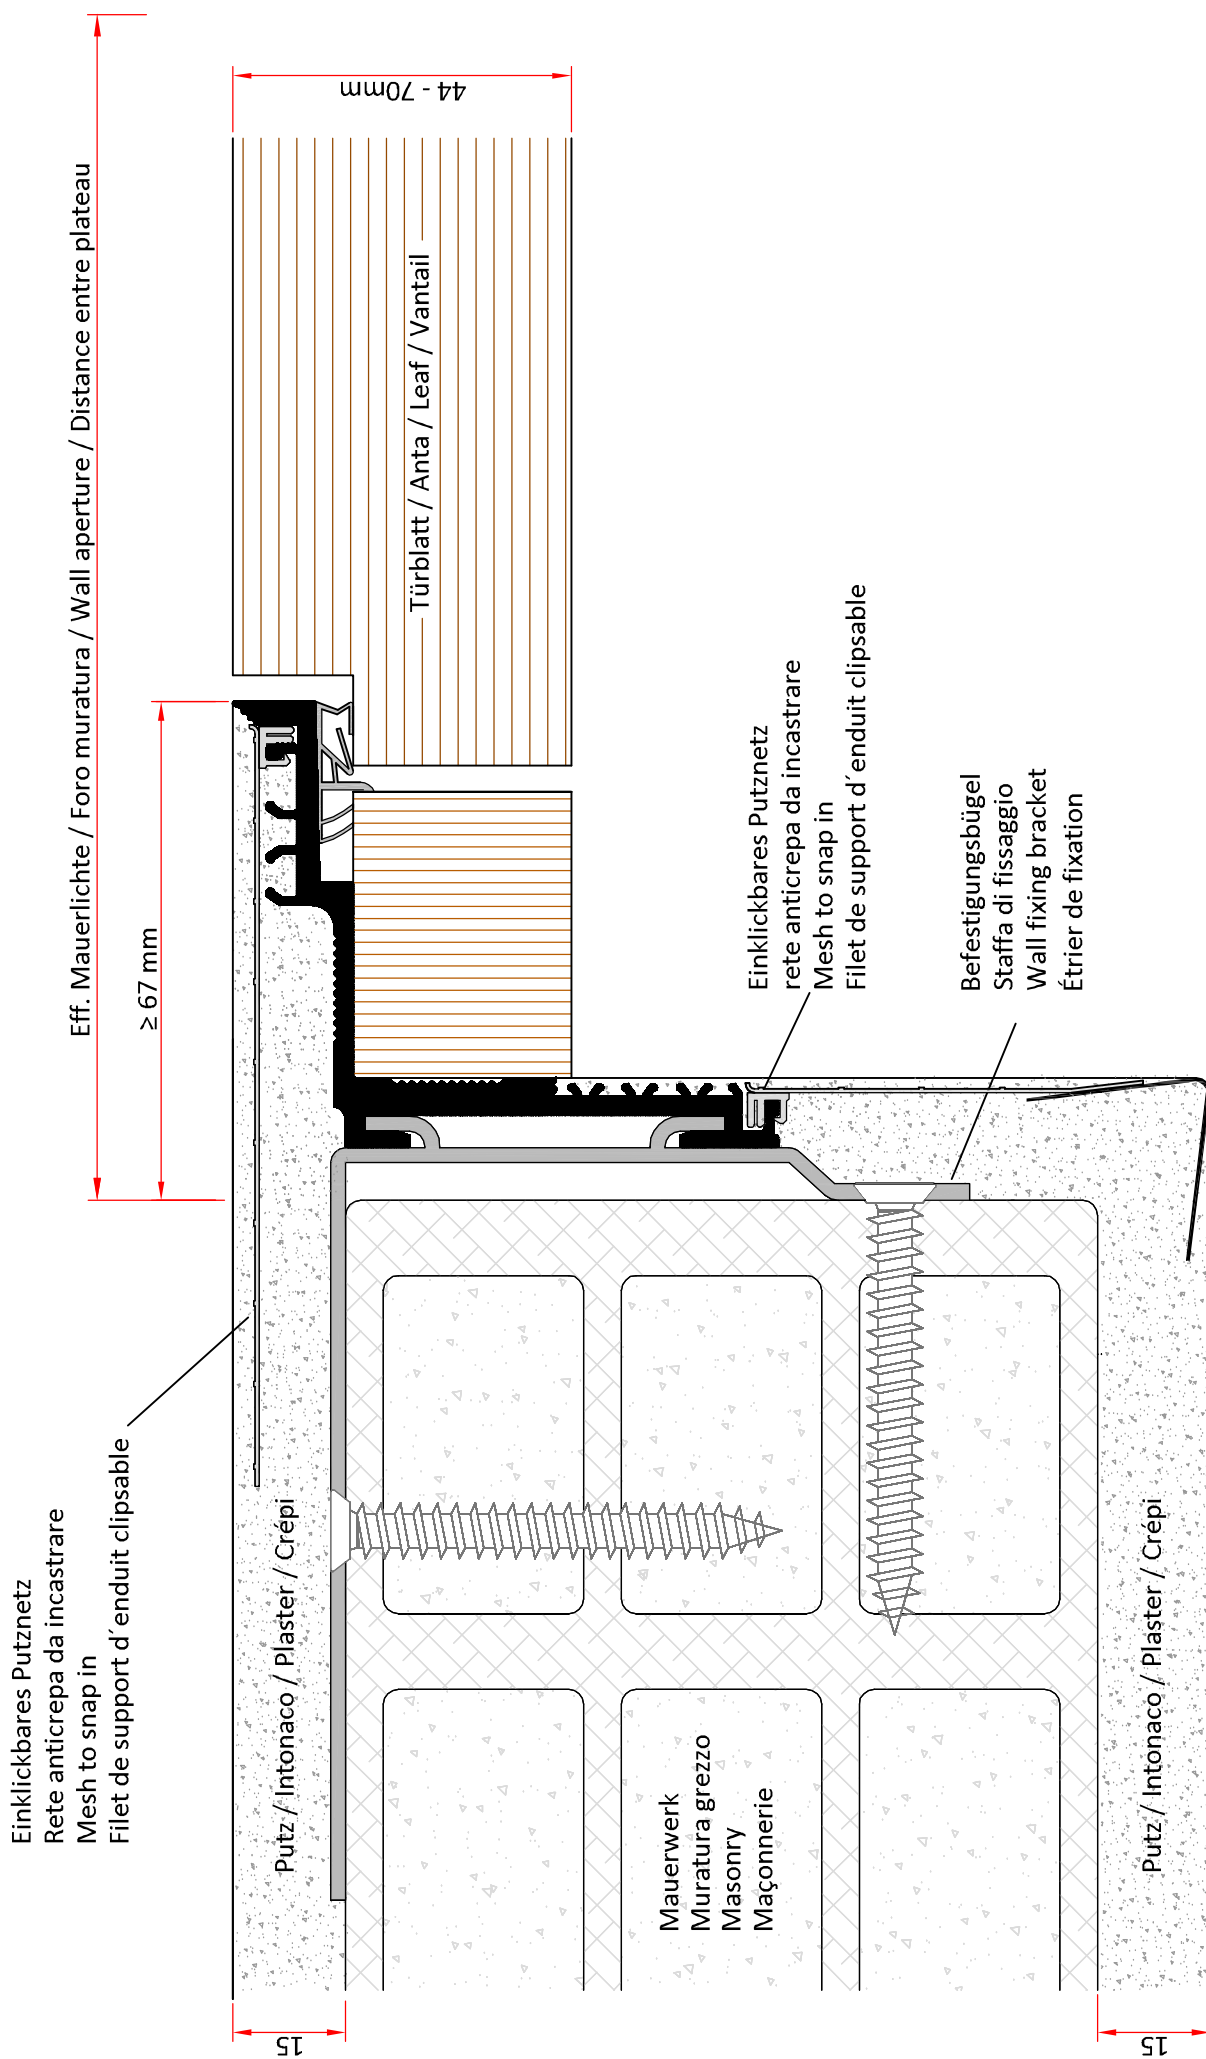

FOR ANY TECHNICAL QUESTIONS PLEASE CONTACT US. WE ARE ABLE TO OFFER CAD FILES OF APPLICATION DRAWINGS PER ANY RELEVANT WALL ASSEMBLY. THANKYOU!

AGS Systems - Canada. By THEINVISIBLETOOLBOX
PH. 647.5004103 | E. INFO@THEINVISIBLETOOLBOX.CA WWW.THEINVISIBLETOOLBOX.CA
36 ALBERTA AVE. TORONTO ONTARIO. M6H-2R6, CANADA.

AGS-Systems - 39025 Naturno (Italy)			
Drawing	TPS	Art.nr. 10140	
Scala 1:1	Date	24 08 2017	
	Modified		
AGS-systems - 39025 Naturno (Italy) Stava 478 tel. 0039 0473 666376 - info@ags-systems.com			

This drawing is copyright by AGS-systems and exclusive, protected by law and cannot reproduced without written affirmation

Einklickbares Putznetz


Rete anticrepa da incastrare

Mesh to snap in

Filet de support d'enduit clipsable

Eff. Mauerlichte / Foro muratura / Wall aperture / Distance entre plateau

≥ 67 mm

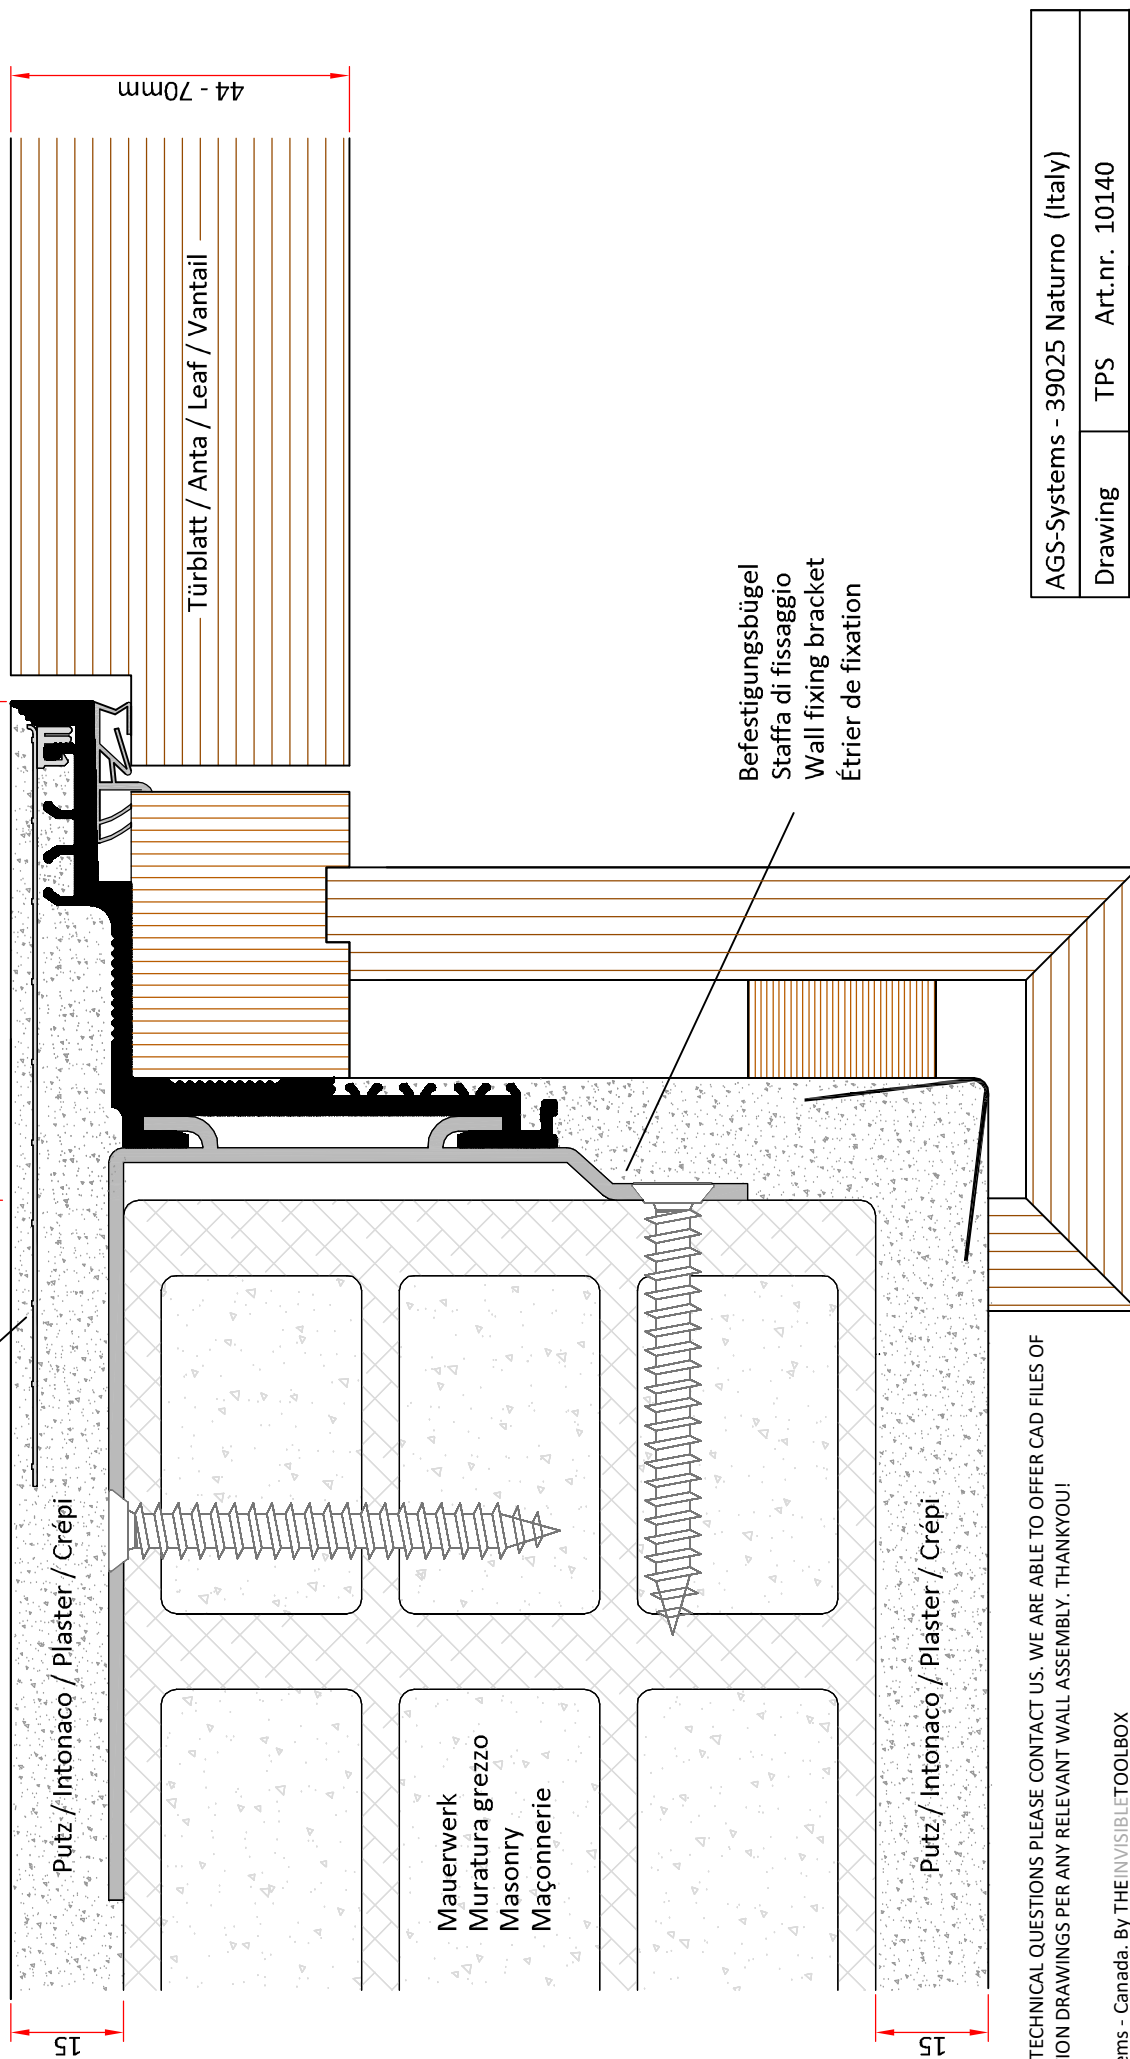

FOR ANY TECHNICAL QUESTIONS PLEASE CONTACT US. WE ARE ABLE TO OFFER CAD FILES OF APPLICATION DRAWINGS PER ANY RELEVANT WALL ASSEMBLY. THANKYOU!

AGS Systems - Canada. By THEINVISIBLETOOLBOX
PH. 647.5004103 | E. INFO@THEINVISIBLETOOLBOX.CA WWW.THEINVISIBLETOOLBOX.CA
36 ALBERTA AVE. TORONTO ONTARIO. M6H-2R6, CANADA.

AGS-Systems - 39025 Naturno (Italy)

Drawing TPS Art.nr. 10140

Scala 1:1 Date 24 08 2017

Modified

This drawing is copyright by AGS-systems and exclusive, protected by law and cannot reproduced without written affirmation

AGS-systems - 39025 Naturno (Italy) Stava 478
tel. 0039 0473 666376 - info@ags-systems.com

Einklickbares Putznetz


Rete anticrepa da incastrare

Mesh to snap in

Filet de support d'enduit clipsable

Eff. Mauerlichte / Foro muratura / Wall aperture / Distance entre plateau

≥ 67 mm

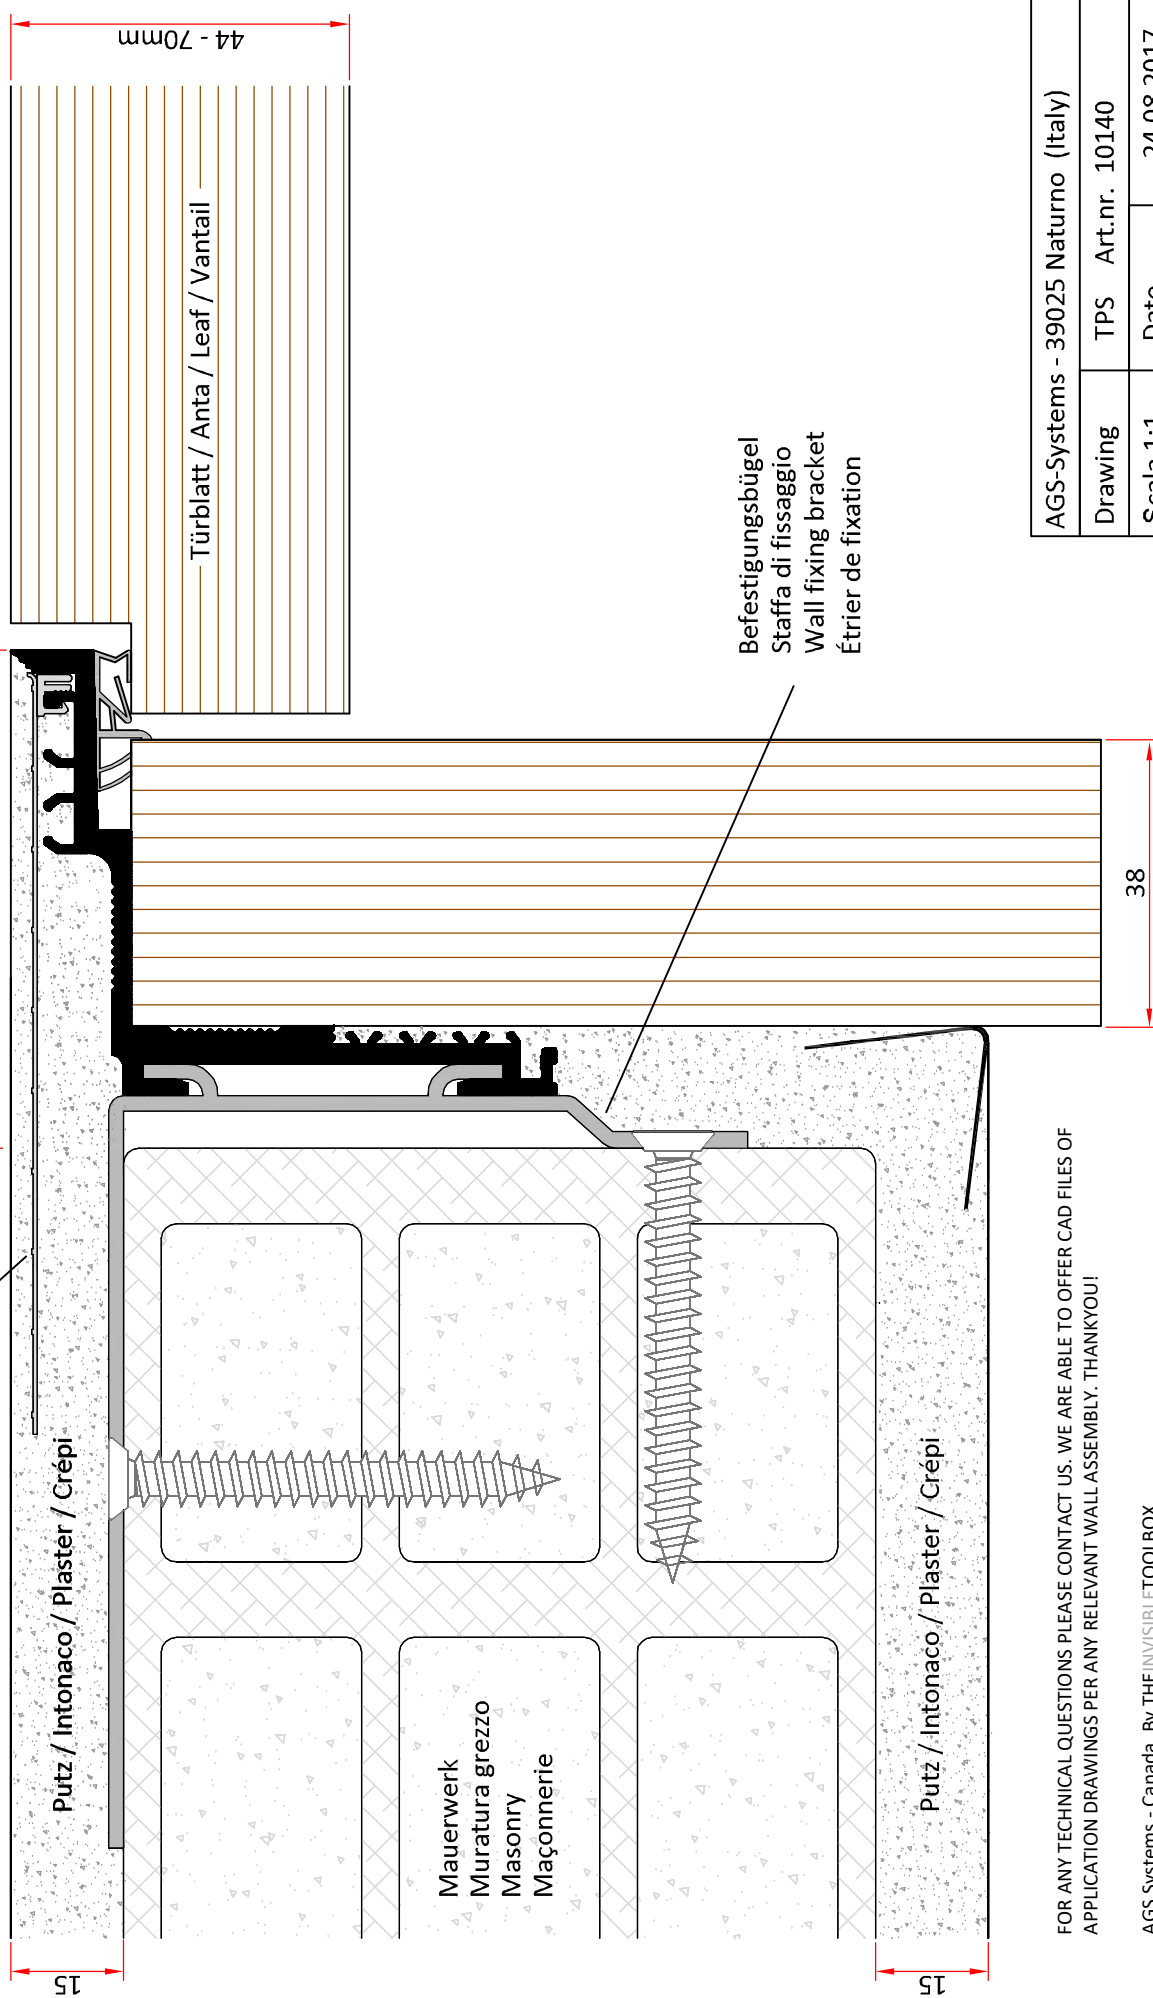

FOR ANY TECHNICAL QUESTIONS PLEASE CONTACT US. WE ARE ABLE TO OFFER CAD FILES OF APPLICATION DRAWINGS PER ANY RELEVANT WALL ASSEMBLY. THANKYOU!

AGS Systems - Canada. By THEINVISIBLETOOLBOX

PH. 647.5004103 | E. INFO@THEINVISIBLETOOLBOX.CA WWW.THEINVISIBLETOOLBOX.CA

36 ALBERTA AVE. TORONTO ONTARIO. M6H-2R6, CANADA.

AGS-Systems - 39025 Naturno (Italy)

Drawing TPS Art.nr. 10140

Scala 1:1 Date 24 08 2017

Modified

This drawing is copyright by AGS-systems and exclusive, protected by law and cannot reproduced without written affirmation

AGS-systems - 39025 Naturno (Italy) Stava 478
tel. 0039 0473 666376 - info@ags-systems.com

Einklickbares Putznetz


Rete anticrepa da incastrare

Mesh to snap in

Filet de support d'enduit clipsable

Eff. Mauerlichte / Foro muratura / Wall aperture / Distance entre plateau

≥ 67 mm

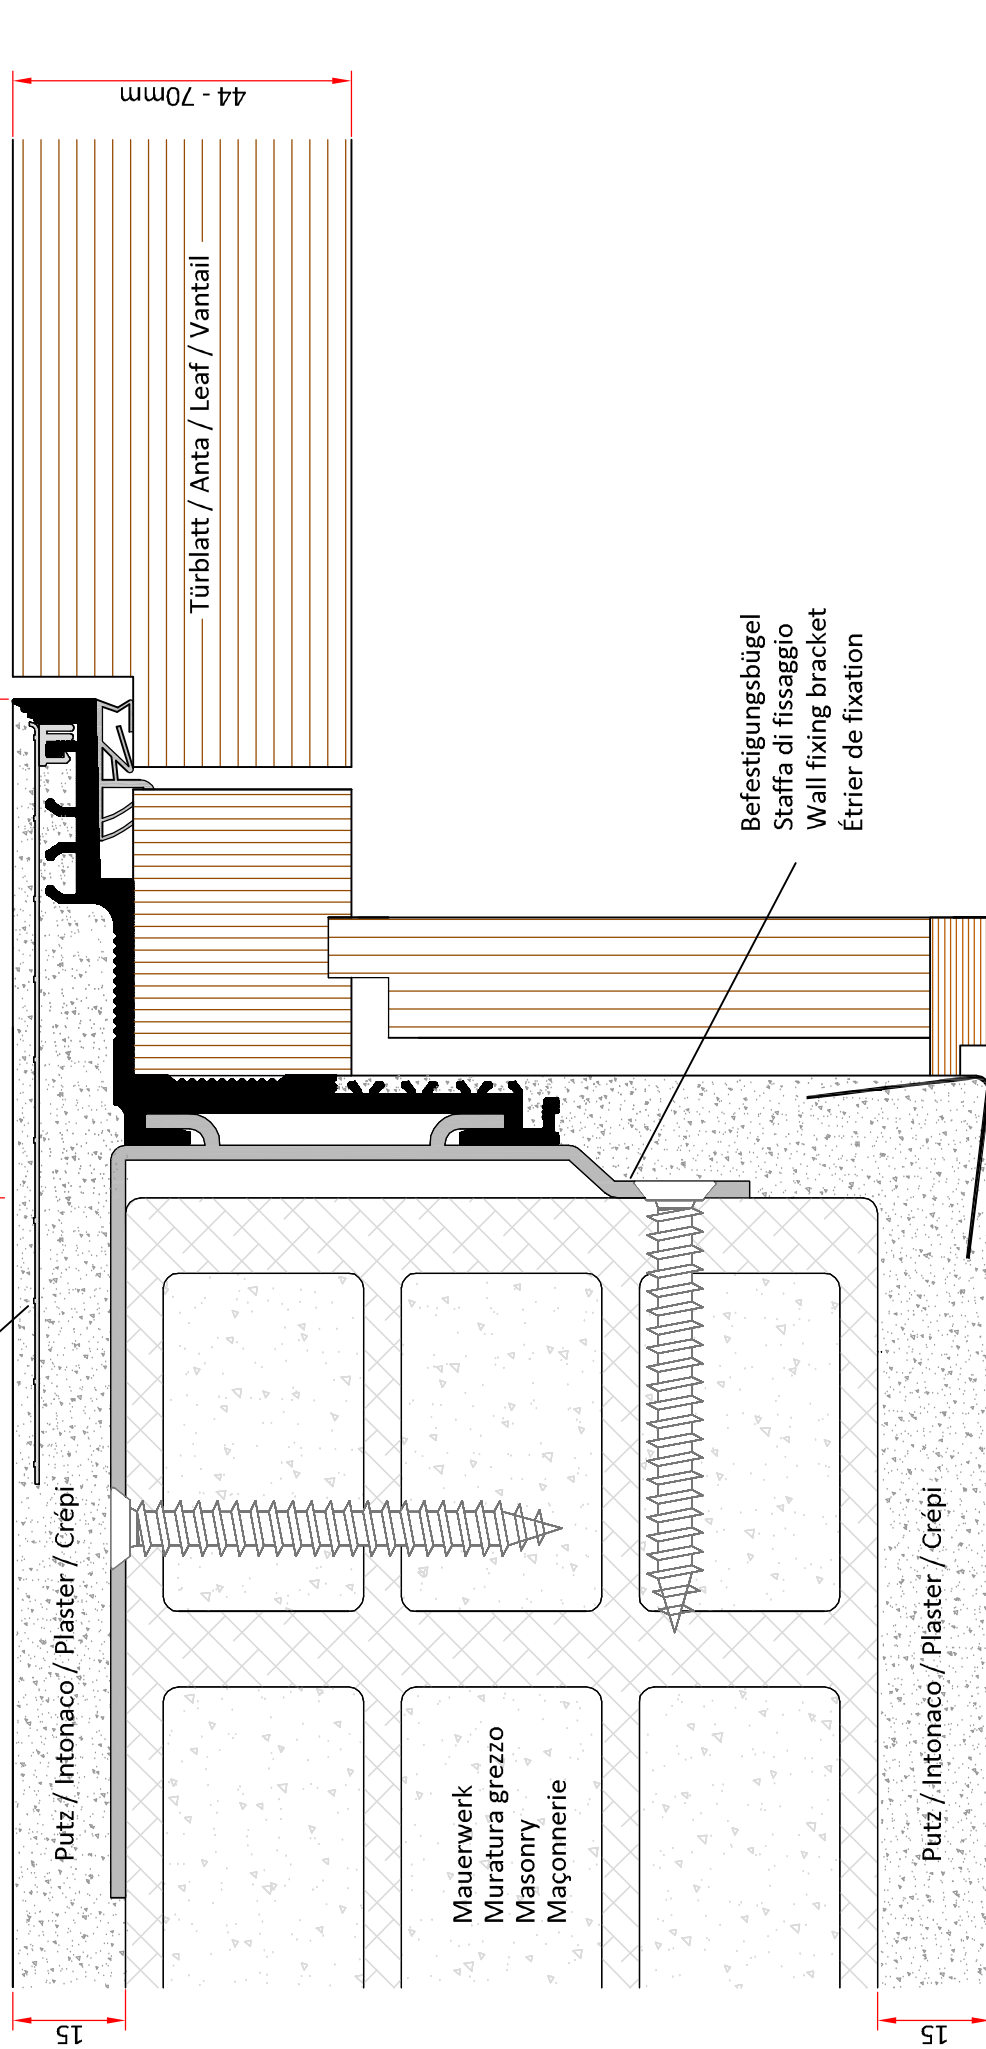

FOR ANY TECHNICAL QUESTIONS PLEASE CONTACT US. WE ARE ABLE TO OFFER CAD FILES OF APPLICATION DRAWINGS PER ANY RELEVANT WALL ASSEMBLY. THANKYOU!

AGS Systems - Canada. By THEINVISIBLETOOLBOX
PH. 647.5004103 | E. INFO@THEINVISIBLETOOLBOX.CA WWW.THEINVISIBLETOOLBOX.CA
36 ALBERTA AVE. TORONTO ONTARIO. M6H-2R6, CANADA.

AGS-Systems - 39025 Naturno (Italy)

Drawing TPS Art.nr. 10140

Scala 1:1 Date 24 08 2017


Modified

This drawing is copyright by AGS-systems and exclusive, protected by law and cannot reproduced without written affirmation

AGS-systems - 39025 Naturno (Italy) Stava 478
tel. 0039 0473 666376 - info@ags-systems.com

Thanks for your interest, and please keep in touch!

THEINVISIBLETOOLBOX.

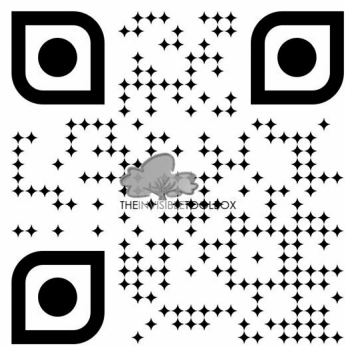

Frameless
Flush
Shadowgap
Solutions

AGSsystems

By
THEINVISIBLETOOLBOX.ca

SOUND PRINCIPLES FOR MINIMAL CONSTRUCTION
By KOMETSENSE Inc. #36 Alberta Ave, Toronto Ontario. M6H-2R6
WWW.THEINVISIBLETOOLBOX.CA WWW.KOMETSENSE.COM
INFO@THEINVISIBLETOOLBOX.CA Phone: 647.500.4103

